
CODE	PRACTICE STD :SPC's :SECTION	DETAIL	DESCRIPTION
Be	EARTH BERM SECTION 161 LINE	CODE	THIS IS A TEMPORARY EARTH BERM CONSTRUCTED AT THE EDGE OF THE EMBANKMENT DURING THE GRADING OPERATION. THIS BERM WILL PREVENT SLOPE EROSION AND DIRECT RUNOFF TO A DOWN DRAIN "DnI" OR CATCHMENT AREA. THIS WILL BE USED ON ALL GRADING PROJECTS. THIS ITEM IS TO BE USED ALONG THE TOP OF HIGH FILL SECTIONS TO DIRECT RUNOFF INTO THE TEMPORARY SLOPE DRAINS.
Bf	BUFFER ZONE SYM B1	BOL	A STRIP OF UNDISTURBED ORIGINAL VEGETATION, ENHANCED OR RESTORED EXISTING VEGETATION, OR THE RE-ESTABLISHMENT OF VEGETATION SURROUNDING AN AREA OF DISTURBANCE OR BORDERING STREAMS, PONDS, WETLANDS, LAKES, AND COASTAL WATERS. THE BOUNDARIES OF THESE AREAS ARE BE DELINEATED BY ORANGE BARRIER FENCE.
ESA		CODE TREAM BUFFER, ETC.	ENVIRONMENTALLY SENSITIVE AREA (ESA) CONTAINS RESOURCES THAT ARE ENVIRONMENTALLY, CULTURALLY, OR HISTORICALLY SENSITIVE. ESA AREAS INCLUDE, BUT ARE NOT LIMITED TO: STATE WATER BUFFERS, ARCHAEOLOGICAL SITES, HISTORIC SITES, AND PROTECTED ANIMAL AND PLANT SPECIES HABITATS. IF WORK IS AUTHORIZED IN THIS AREA, THE WORK MUST BE PERFORMED IN ACCORDANCE WITH SECTION 107 AND ANY OTHER APPLICABLE SPECIAL PROVISIONS AND APPLICABLE PLAN NOTES.
		CODE PRIER FENCE	ORANGE BARRIER FENCE DELINEATES ESA AREAS WHERE THE CONTRACTOR SHALL NOT CLEAR, GRUB, PLACE CONSTRUCTION MATERIALS OR EQUIPMENT WITHIN THIS AREA.
(Cd-F)	FABRIC CHECK DAM CONSTRUCTION DETAIL SECTION 171 LINE Cd	CODE	A CHECK DAM COMPOSED OF SYNTHETIC FIBER FABRIC, WIRE REINFORCED, POST, AND BRACING PLACED IN DITCHES IN A SPECIAL CONFIGURATION WHICH CONTROLS ENERGY DISSIPATION AND FILTRATION OF STORM WATER. SEE CONSTRUCTION DETAIL D-24b FOR SPACING REQUIREMENT. THIS ITEM IS SUITABLE FOR USE IN ROADSIDE DITCHES THAT ARE PART OF INFRASTRUCTURE CONSTRUCTION PROJECTS. IF THIS ITEM IS USED IN AN AREA WITHOUT A SEDIMENT BASIN CONSIDERATION SHOULD BE GIVEN TO USING TWO OR MORE ROCK FILTER DAMS NEAR THE DISCHARGE POINT.

PRACTICE CODE STD :SPC's :SECTION	DESCRIPTION	
-----------------------------------	-------------	--

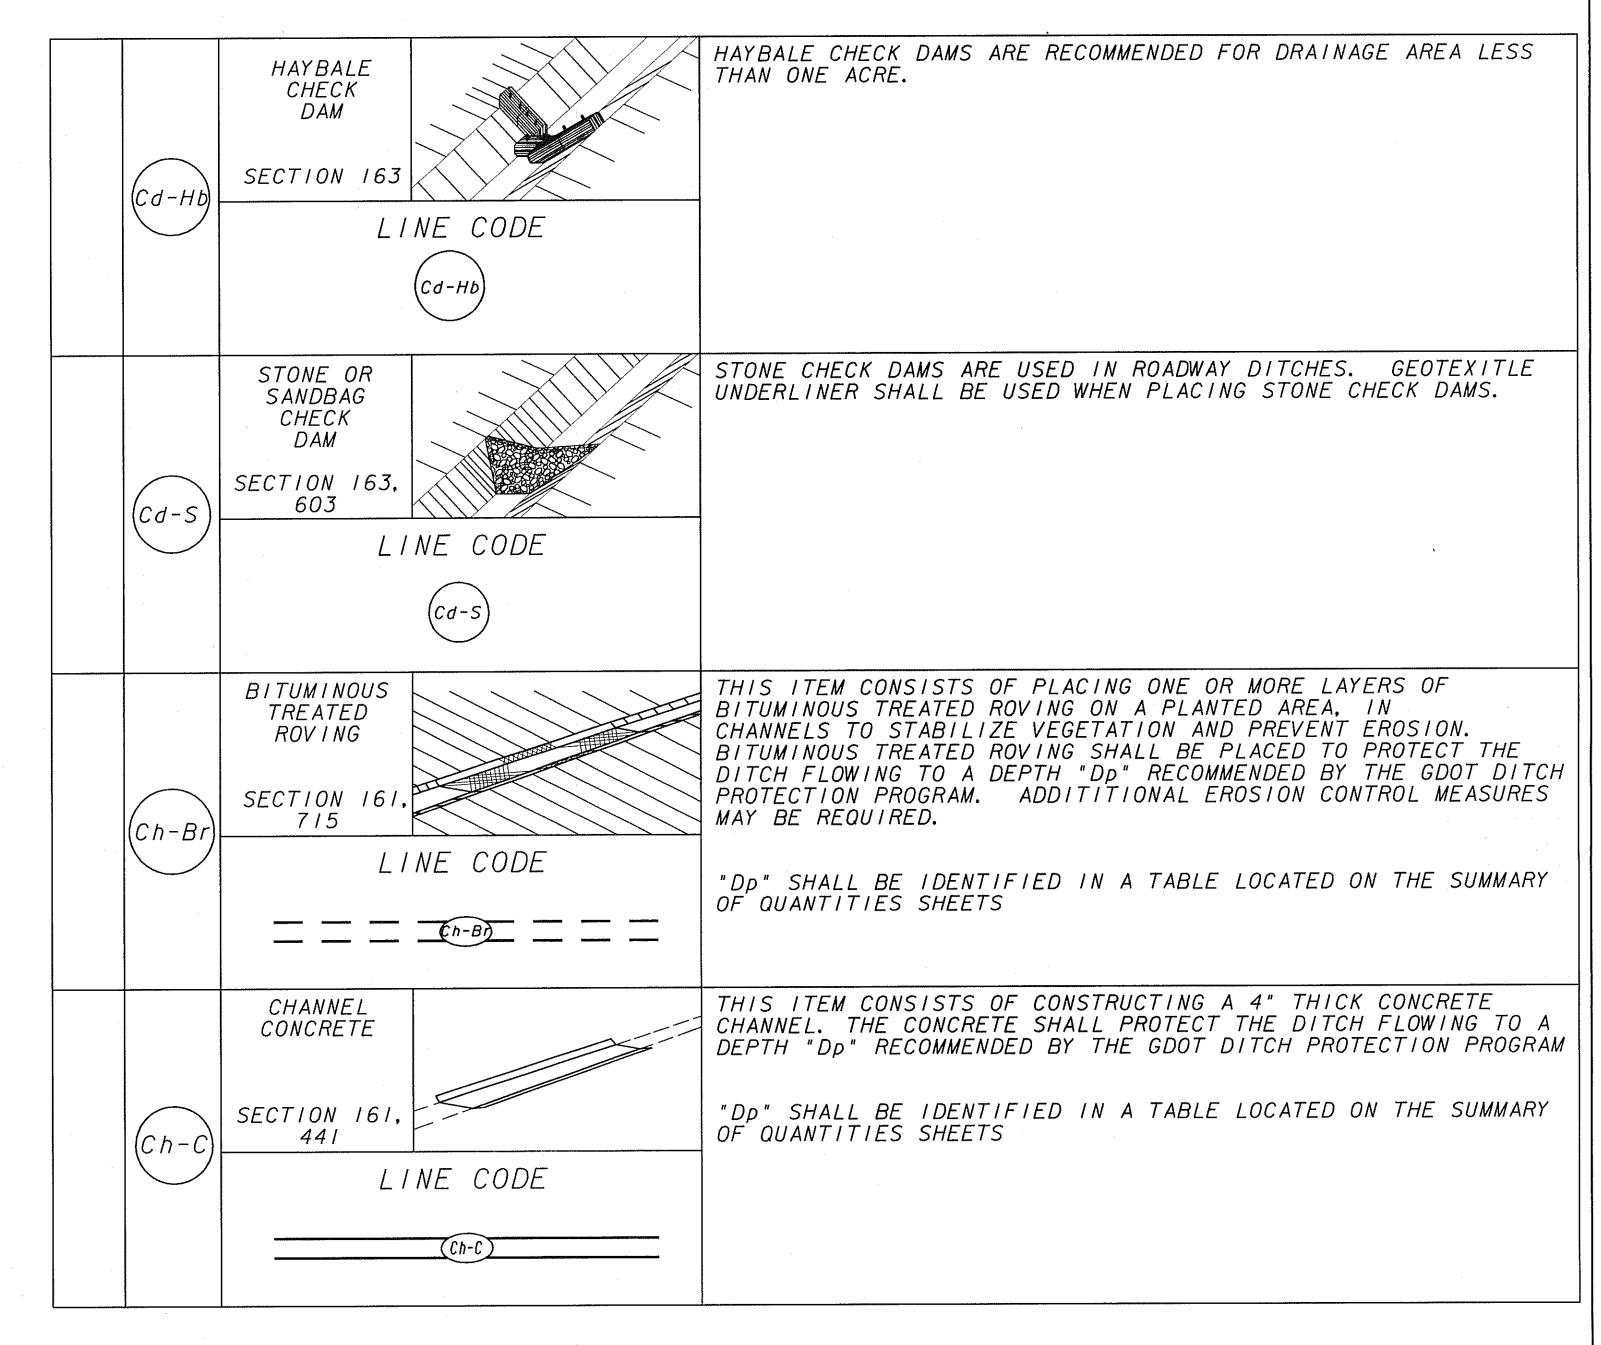

NOTE:
1. DO NOT USE EROSION CONTROL ITEMS IN A FLOWING

STREAM OR IN A TIDAL AREA BELOW HIGH TIDE.

2. FOR ADDITIONAL INFORMATION ON THE DESIGN
AND APPLICATION OF EROSION CONTROL MEASURES
SEE THE GEORGIA SOIL AND WATER CONSERVATION
COMMISSION, "MANUAL FOR EROSION AND SEDIMENT
CONTROL IN GEORGIA".

	1-17-07	i	1-19-07	DATE	DEPARTMENT OF TRANSPORTATION STATE OF GEORGIA	
		AND Ch-F	REVISED TITLE BLOCK	REVISION	EROSION CONTROL LEGEND AND UNIFORM CODE SHEET SHEET 10F 6	
	7,70	OBF I	뀚		NO SCALE	JANUARY 2007
F	7	OL O	079	ВҮ	NUMBER EC-LI	52-1